



-Change Order Request

Skanska USA Building Inc.
4113074-000 - Woodland High School

4113074-000	Woodland High School
Authorization Request: 228	Date: 11/4/2014

To: Steve Broback
McGranahan Architects
2111 Pacific Avenue, Suite 100
Tacoma, WA 98402

From: Trevor Wyckoff
Skanska USA Building Inc.
222 SW Columbia Street, Suite 300
Portland, OR 97201
Tel: Fax:

Description			Status
COP#044 - Artificial Turf Graphics			Submitted
Reference	Required By	Amt Req	Days Req
	11/11/2014	\$ 52,974.00	0

Notes

This Change Order Request is for the additional costs to provide the lettering and logo revisions as required by COP#044. This Change must be authorized no later than 12.28.2014 in order to not impact the installation schedule of the artificial turf.

CE No	Date	Description	Days Req
0345	11/4/2014	COP#044 - Artificial Turf Graphics	0
Item No	Company	Item Description	Amt Prop
0001	Sprinturf	Sprinturf shall provide all graphic and lettering revisions at the artificial turf in accordance with COP#044. Change includes custom green color for the lettering.	\$48,600.00
0002		General Liability Insurance	\$486.00
0003		GC P&P Bond	\$486.00
0004		Subcontractor Subguard Bond	\$486.00
0005		Skanska Fee	\$2,916.00
CE #0345 Total			\$52,974.00
AR #228 Total			\$52,974.00

Submitted By:

Signature

Name

Trevor Wyckoff

Date

11-18-2014

2111 Pacific, Suite 100 Tacoma, Washington 98402

CHANGE ORDER PROPOSAL: 044

Woodland High School

Date: October 31st, 2014

Revised:

To: Trevor Wyckoff, Skanska

PROPOSED CONTRACT MODIFICATION:

Please submit an itemized proposal for changes in the Contract Time and Contract Sum for the following proposed modifications to the Contract Documents (This document is not a Change Order, Field Authorization or direction to proceed with the work described herein):

- Provide soccer and football field layouts per the attached sketches.
- Provide synthetic turf field graphics per the attached images.

Reference: L2.04

Attachments: Soccer and Football Field Dimensions; "W" field logo; Football field graphic

PROPOSED CONTRACT ADJUSTMENTS:

The proposed change to the Contract Sum or Guaranteed Maximum Price for all work described above is:

- ☒ (increase) (decrease) of : \$ 52,974 (Washington State Sales Tax not included) or,
☐ The Contract Sum shall remain unchanged.

The proposed change to the Contract Time for all work described above is:

- ☐ (increase) (decrease) of _____ days or;
☒ The Contract Time will remain unchanged.

The foregoing amount includes all direct and indirect costs for material, labor and supplies related to this change and to the effect of this change on the remainder of the Project. All other provisions of the Contract remain in full force and effect. The Contractor agrees to be bound by this proposal for ~~ninety (90)~~ days after this date. *good only until 12.28.2014*

Submitted by: 
General Contractor

Date: 11.18.2014

We have examined the foregoing proposal, negotiated with the Contractor where necessary, and find it to be reasonable.

Approved By: _____
McGranahan Architects

Date: _____

The Owner hereby accepts the foregoing proposal. This document when fully signed constitutes the conditions upon which a Change Order will be issued.

Accepted By: _____

Date: _____



2111 Pacific, Suite 100 Tacoma, Washington 98402

Page 2 of 2

Woodland High School


Date: July 7th, 2014

Woodland School District No. 404

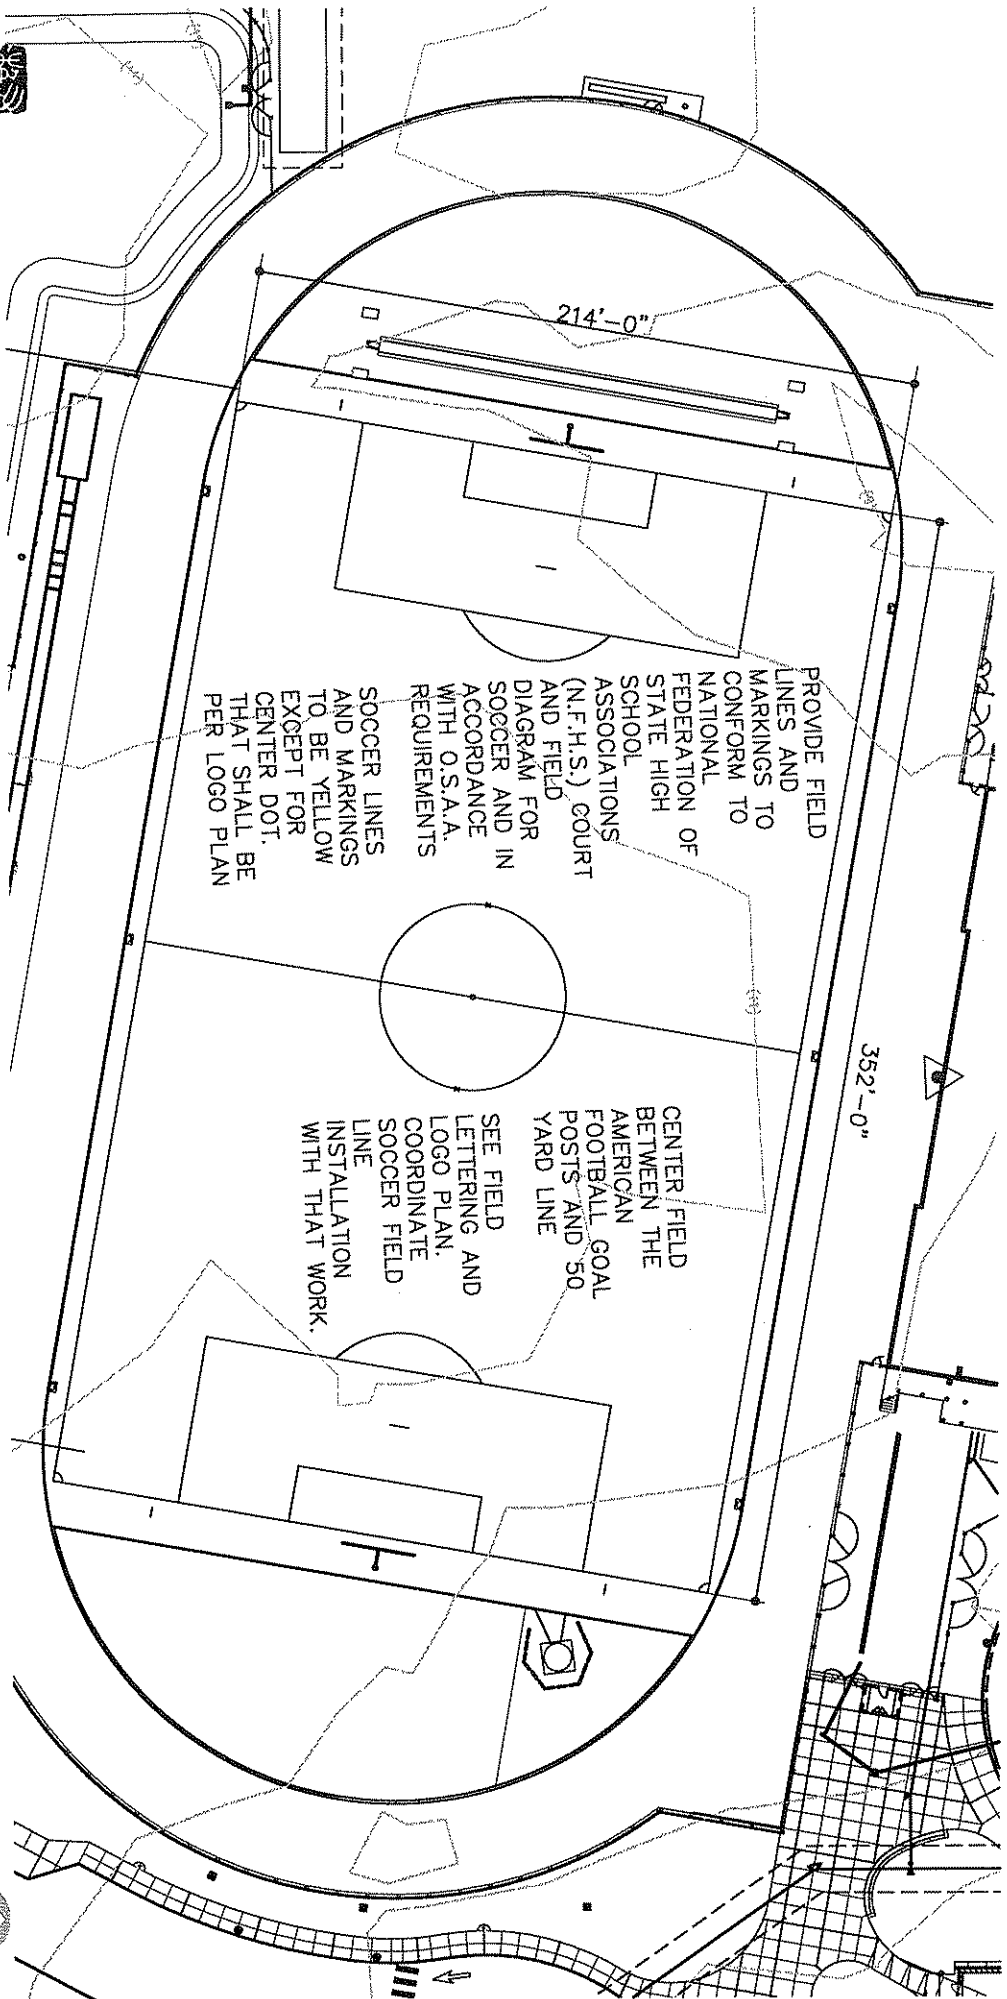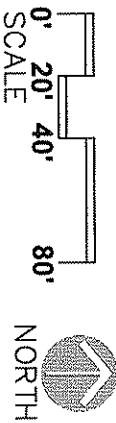


TITLE: LANDSCAPE DIMENSION PLAN - SOCCER FIELD
REFERENCE: 12.04A (New Drawing)
SCALE: As indicated
ISSUED FOR: COP # 044
DATE: October 28, 2014


1119.000 MCGRANAHAN architects
LSK-112
REVISED: JDP
DRAWN BY: JDP
T 363-3087
F 363-3084

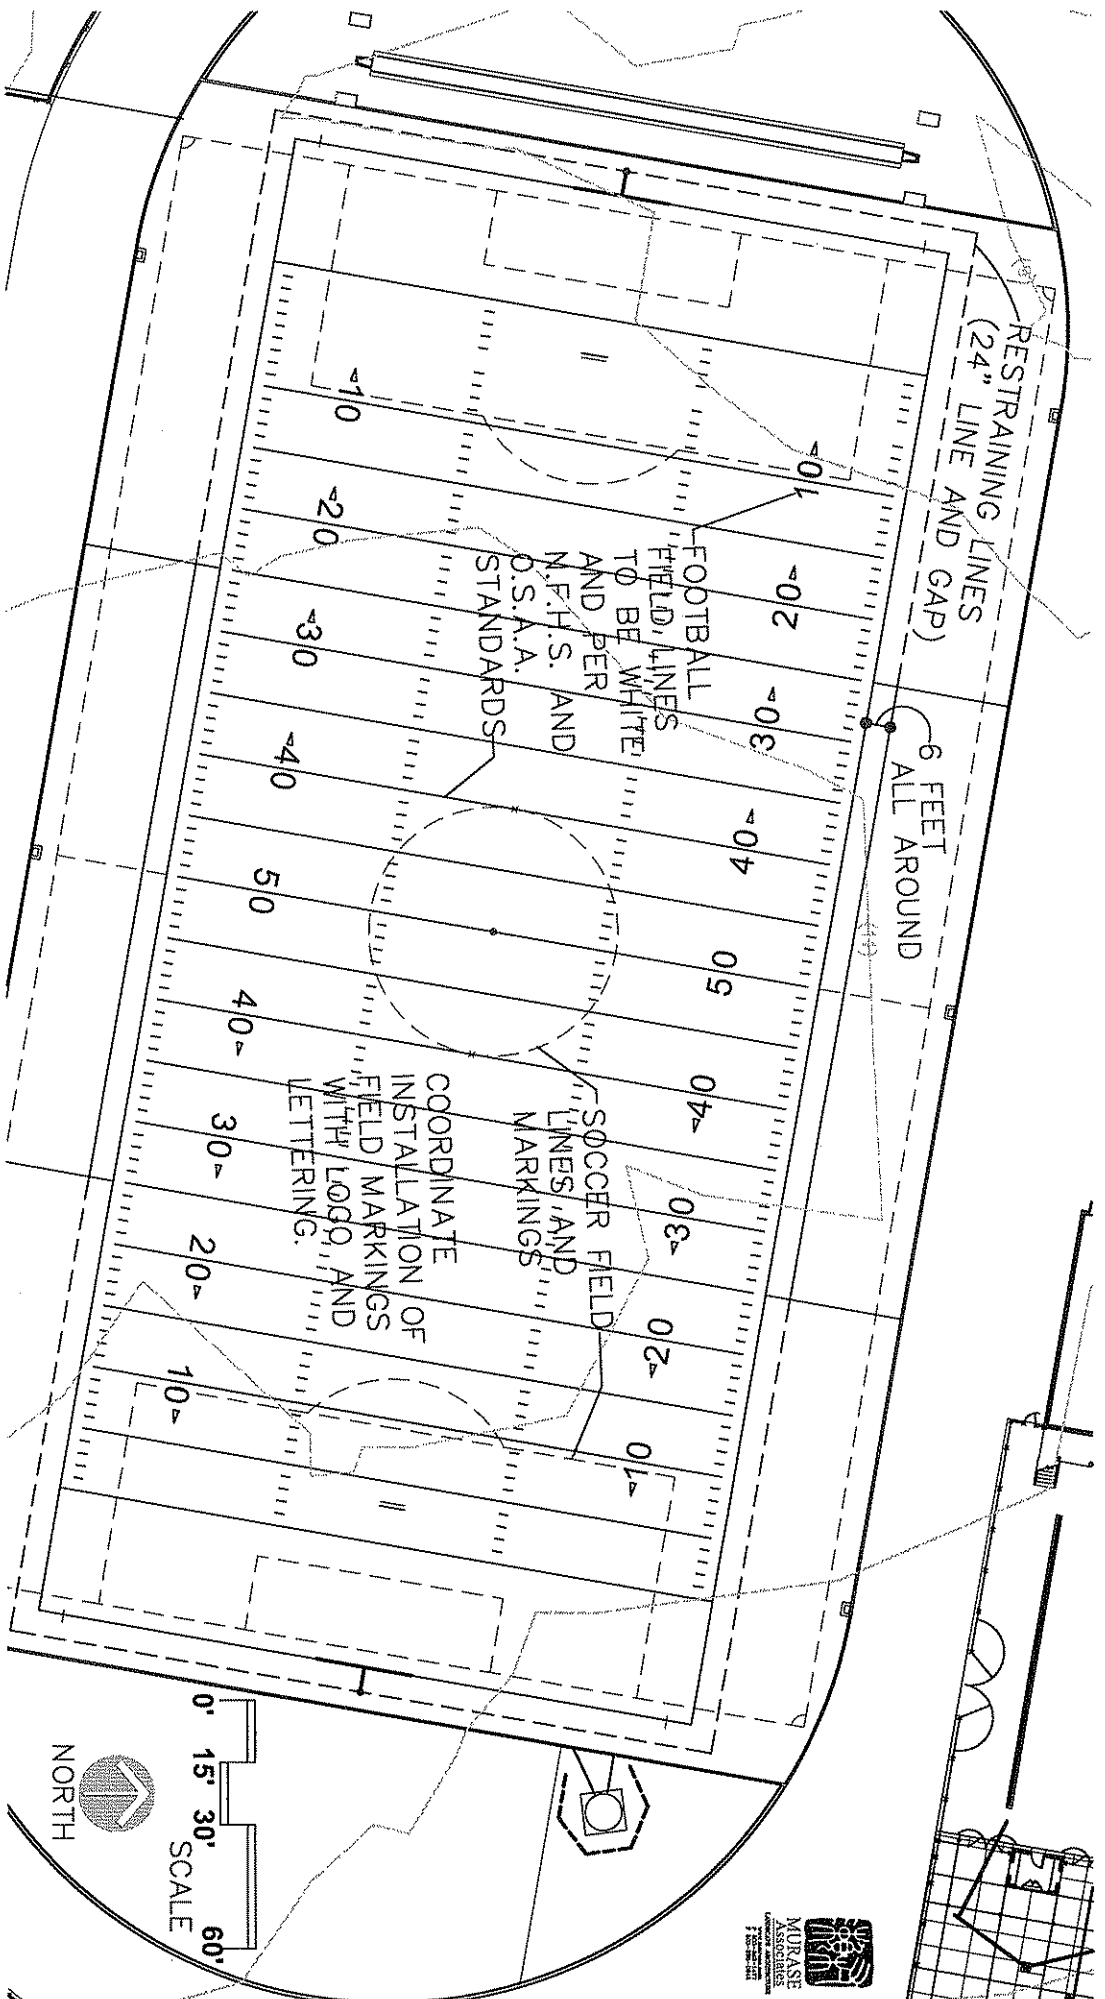

TITLE:	LANDSCAPE DIMENSION PLAN - FOOTBALL FIELD	WOODLAND HIGH SCHOOL
REFERENCE:	L204B (New Drawing)	
SCALE:	As Indicated	
ISSUED FOR:	COP #044	
DATE:	October 28, 2014	
1119.000	McGRANAHAN architects	LSK-113
REVISED:	JDP	
DRAWN BY:	JDP	



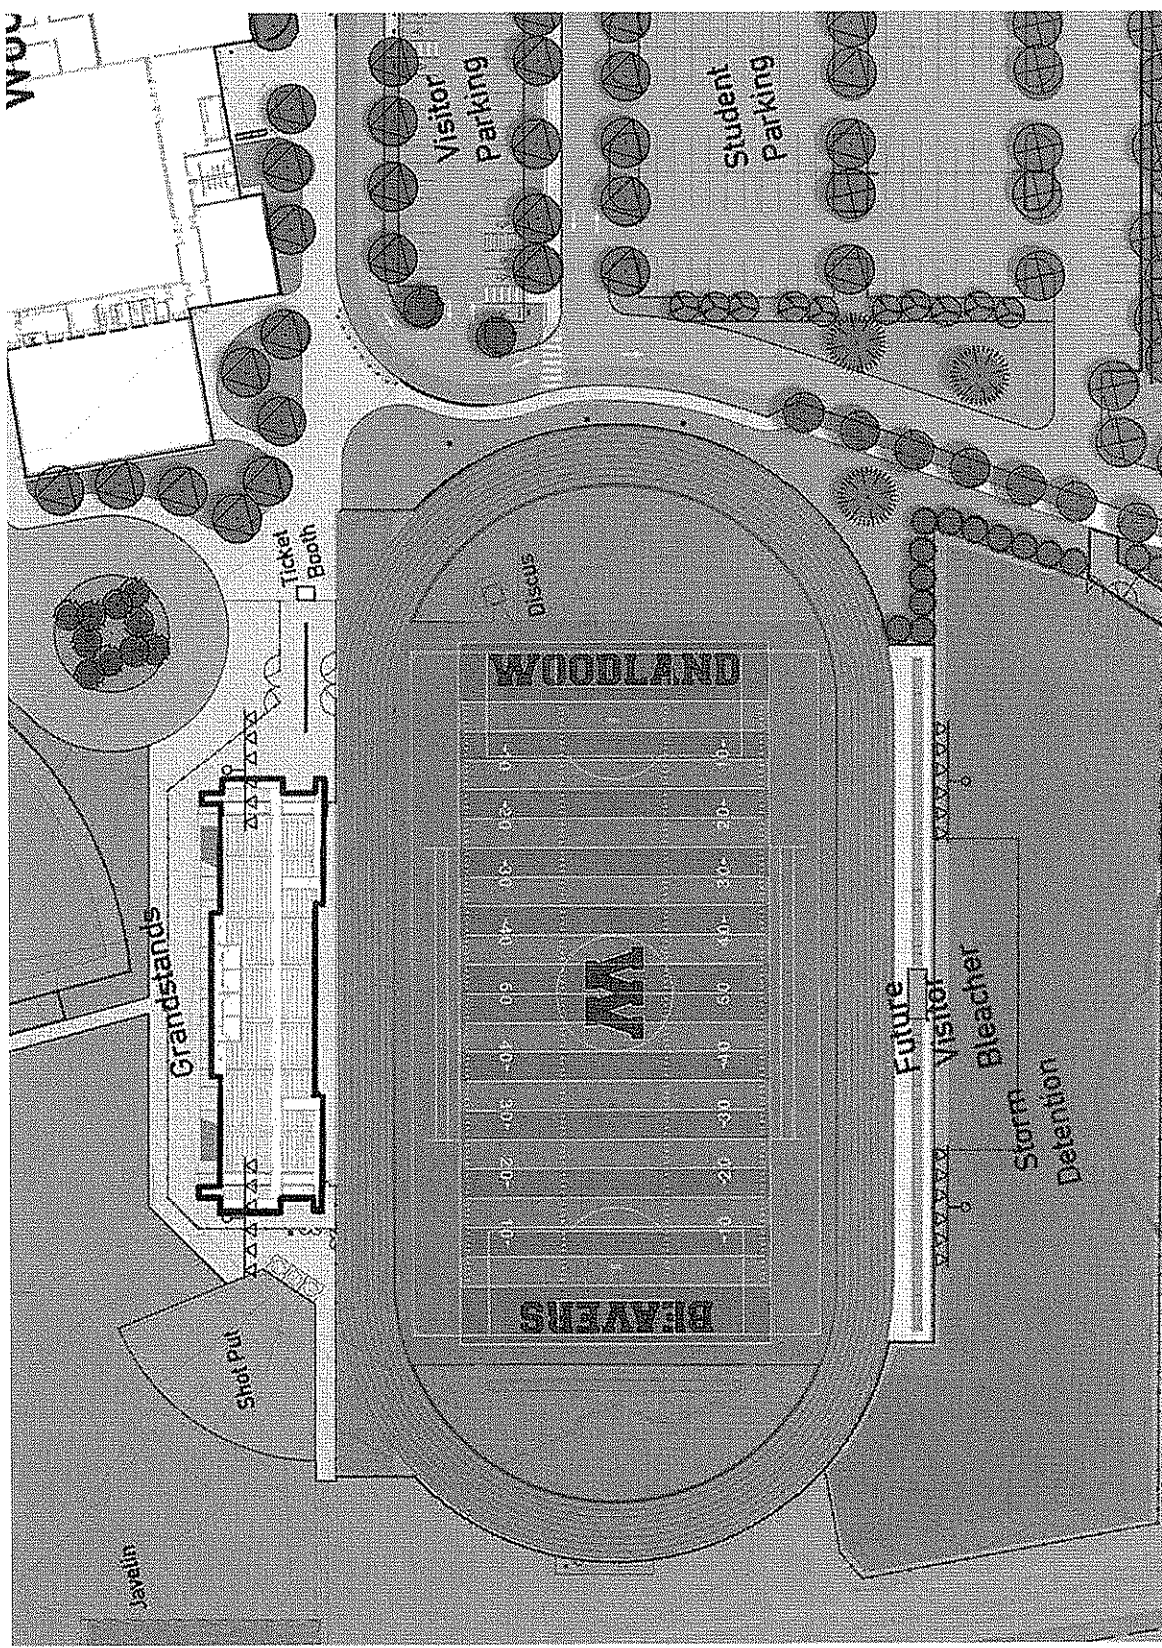

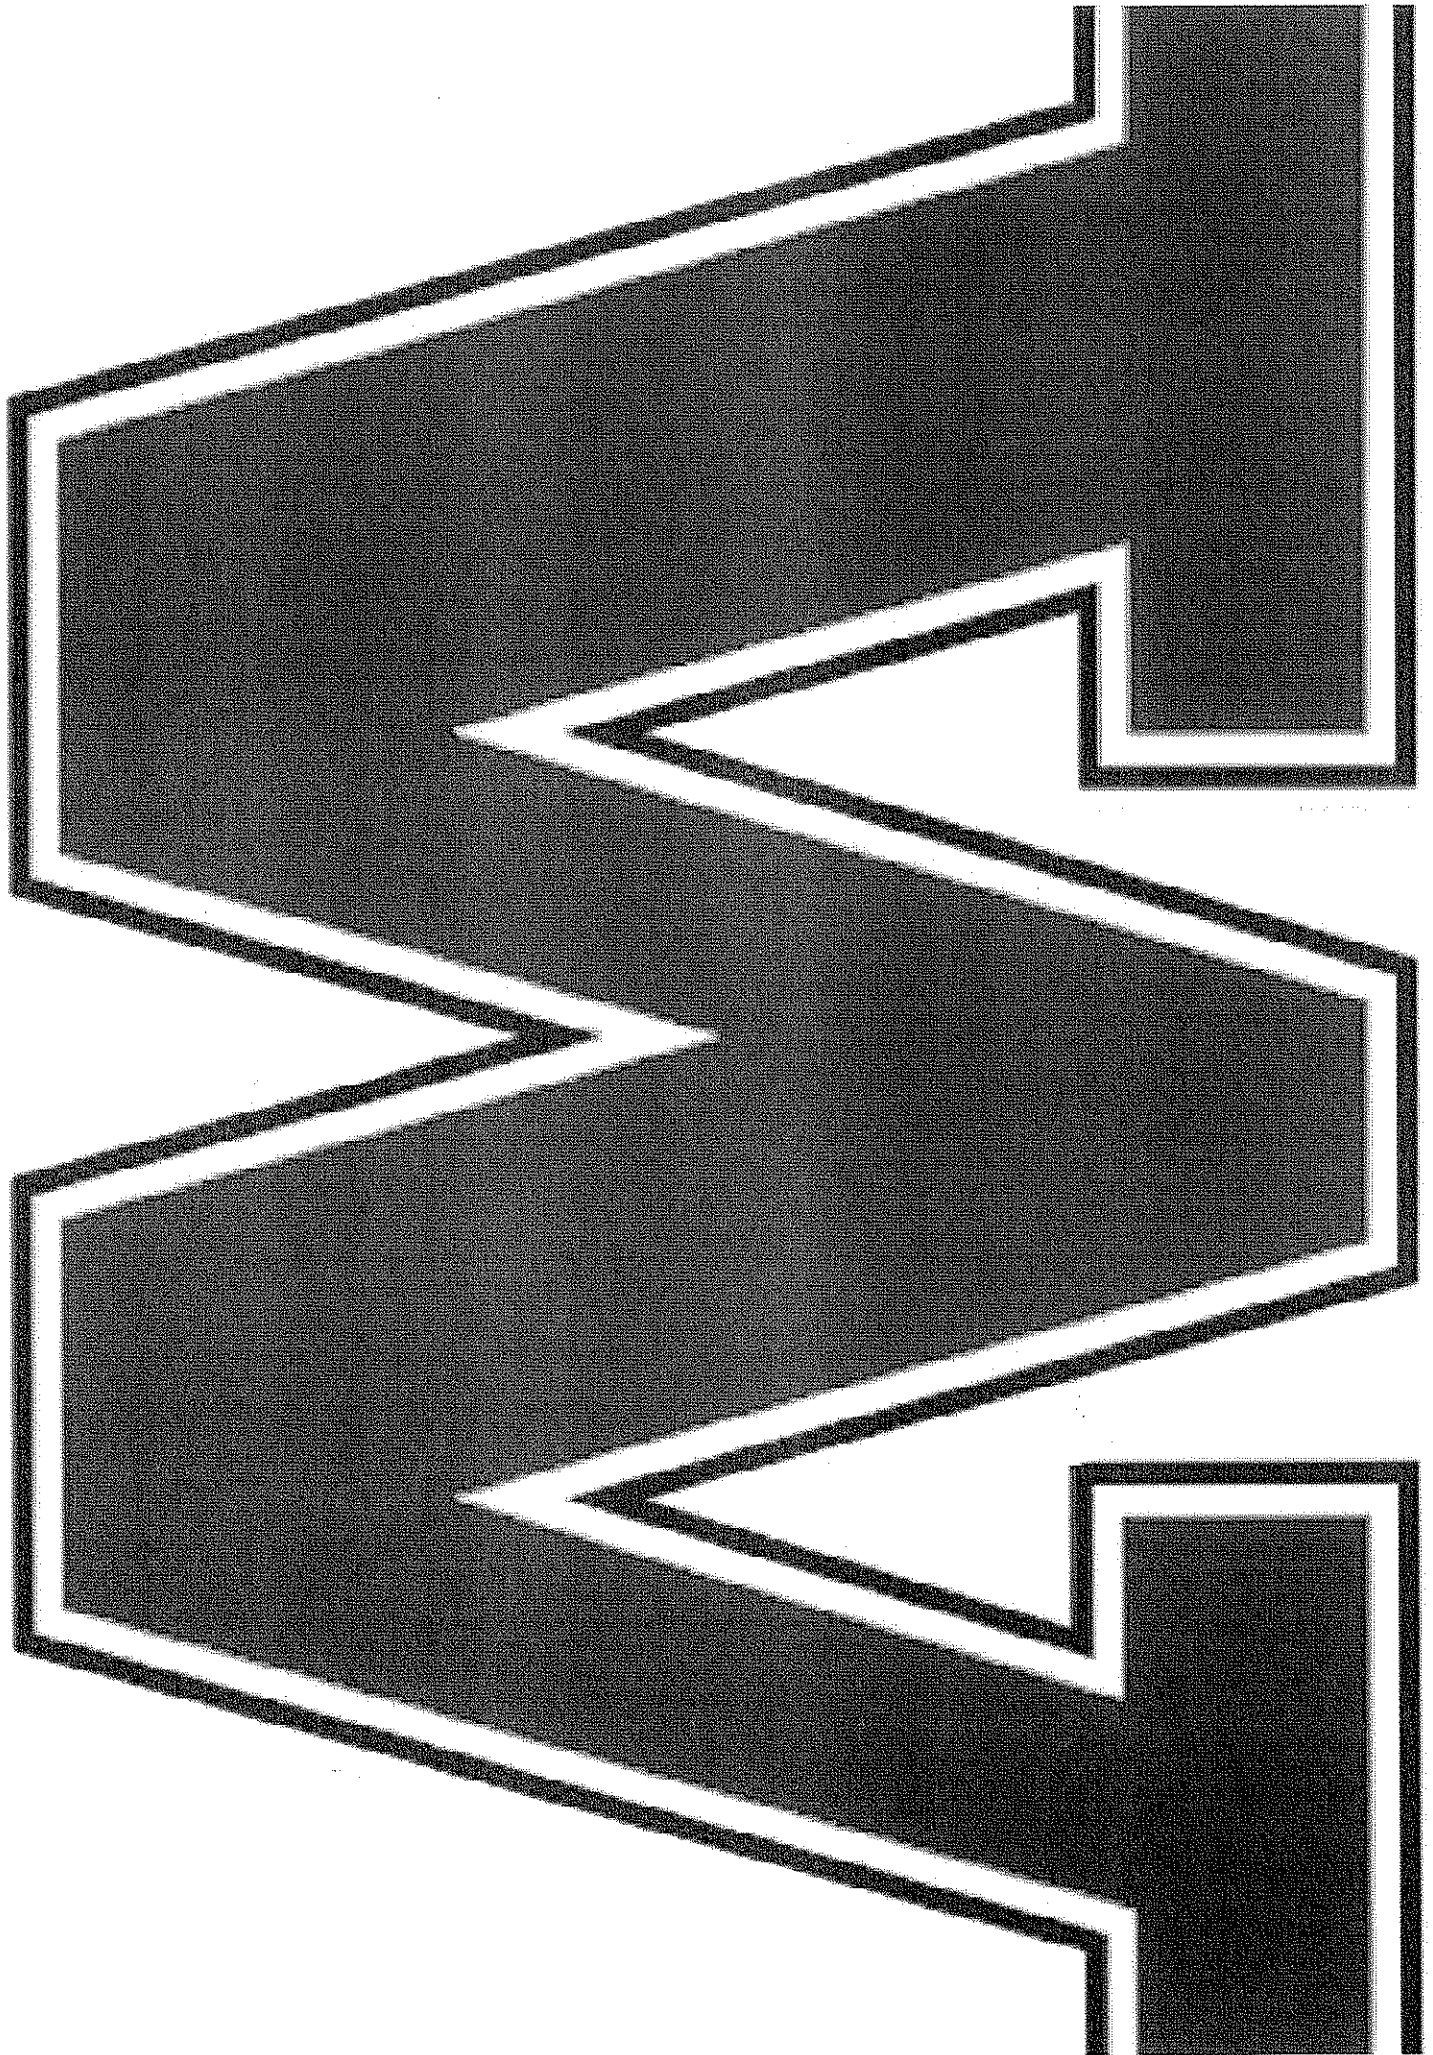



CHANGE ORDER

900 Circle 75 Pkwy, Ste. 1750, Atlanta, GA 30339 770-933-4070

PROJECT: Woodlands High School
LOCATION: 1500 Dike Access Rd.

C.O #: 2

DATE: 11/18/2014

GC: Skanska USA Building
ADDRESS: 222 SW Columbia St., Ste. 300, Portland, OR 97201

ATTENTION: Trevor Wyckoff

Description of changes to Contract by this Change Order: Additional Cost to add Endzone lettering & Logo as Requested. Also included additional cost for Custom green as requested.

If custom Green is not needed please delete \$1500.00 To the attached change order.

Attachments:

References:

The Contract sum will be modified by this Change Order in the amount of _____ \$ 48,600

Architect

Contractor

Owner

Address

Address

Address

By

By

By

Date _____

Date _____

Date _____

Notes: