




SOUTHWEST PERSPECTIVE

ERIC LANCIAULT, ARCHITECT
3016 NW GRAVENSTEIN STREET
CAMAS, WASHINGTON 98607
v. 360.798.3801

WOODLAND SCHOOL DISTRICT
YALE SCHOOL GYMNASIUM

ISSUE DATE: 20 September, 2012
JOB NUMBER: 372

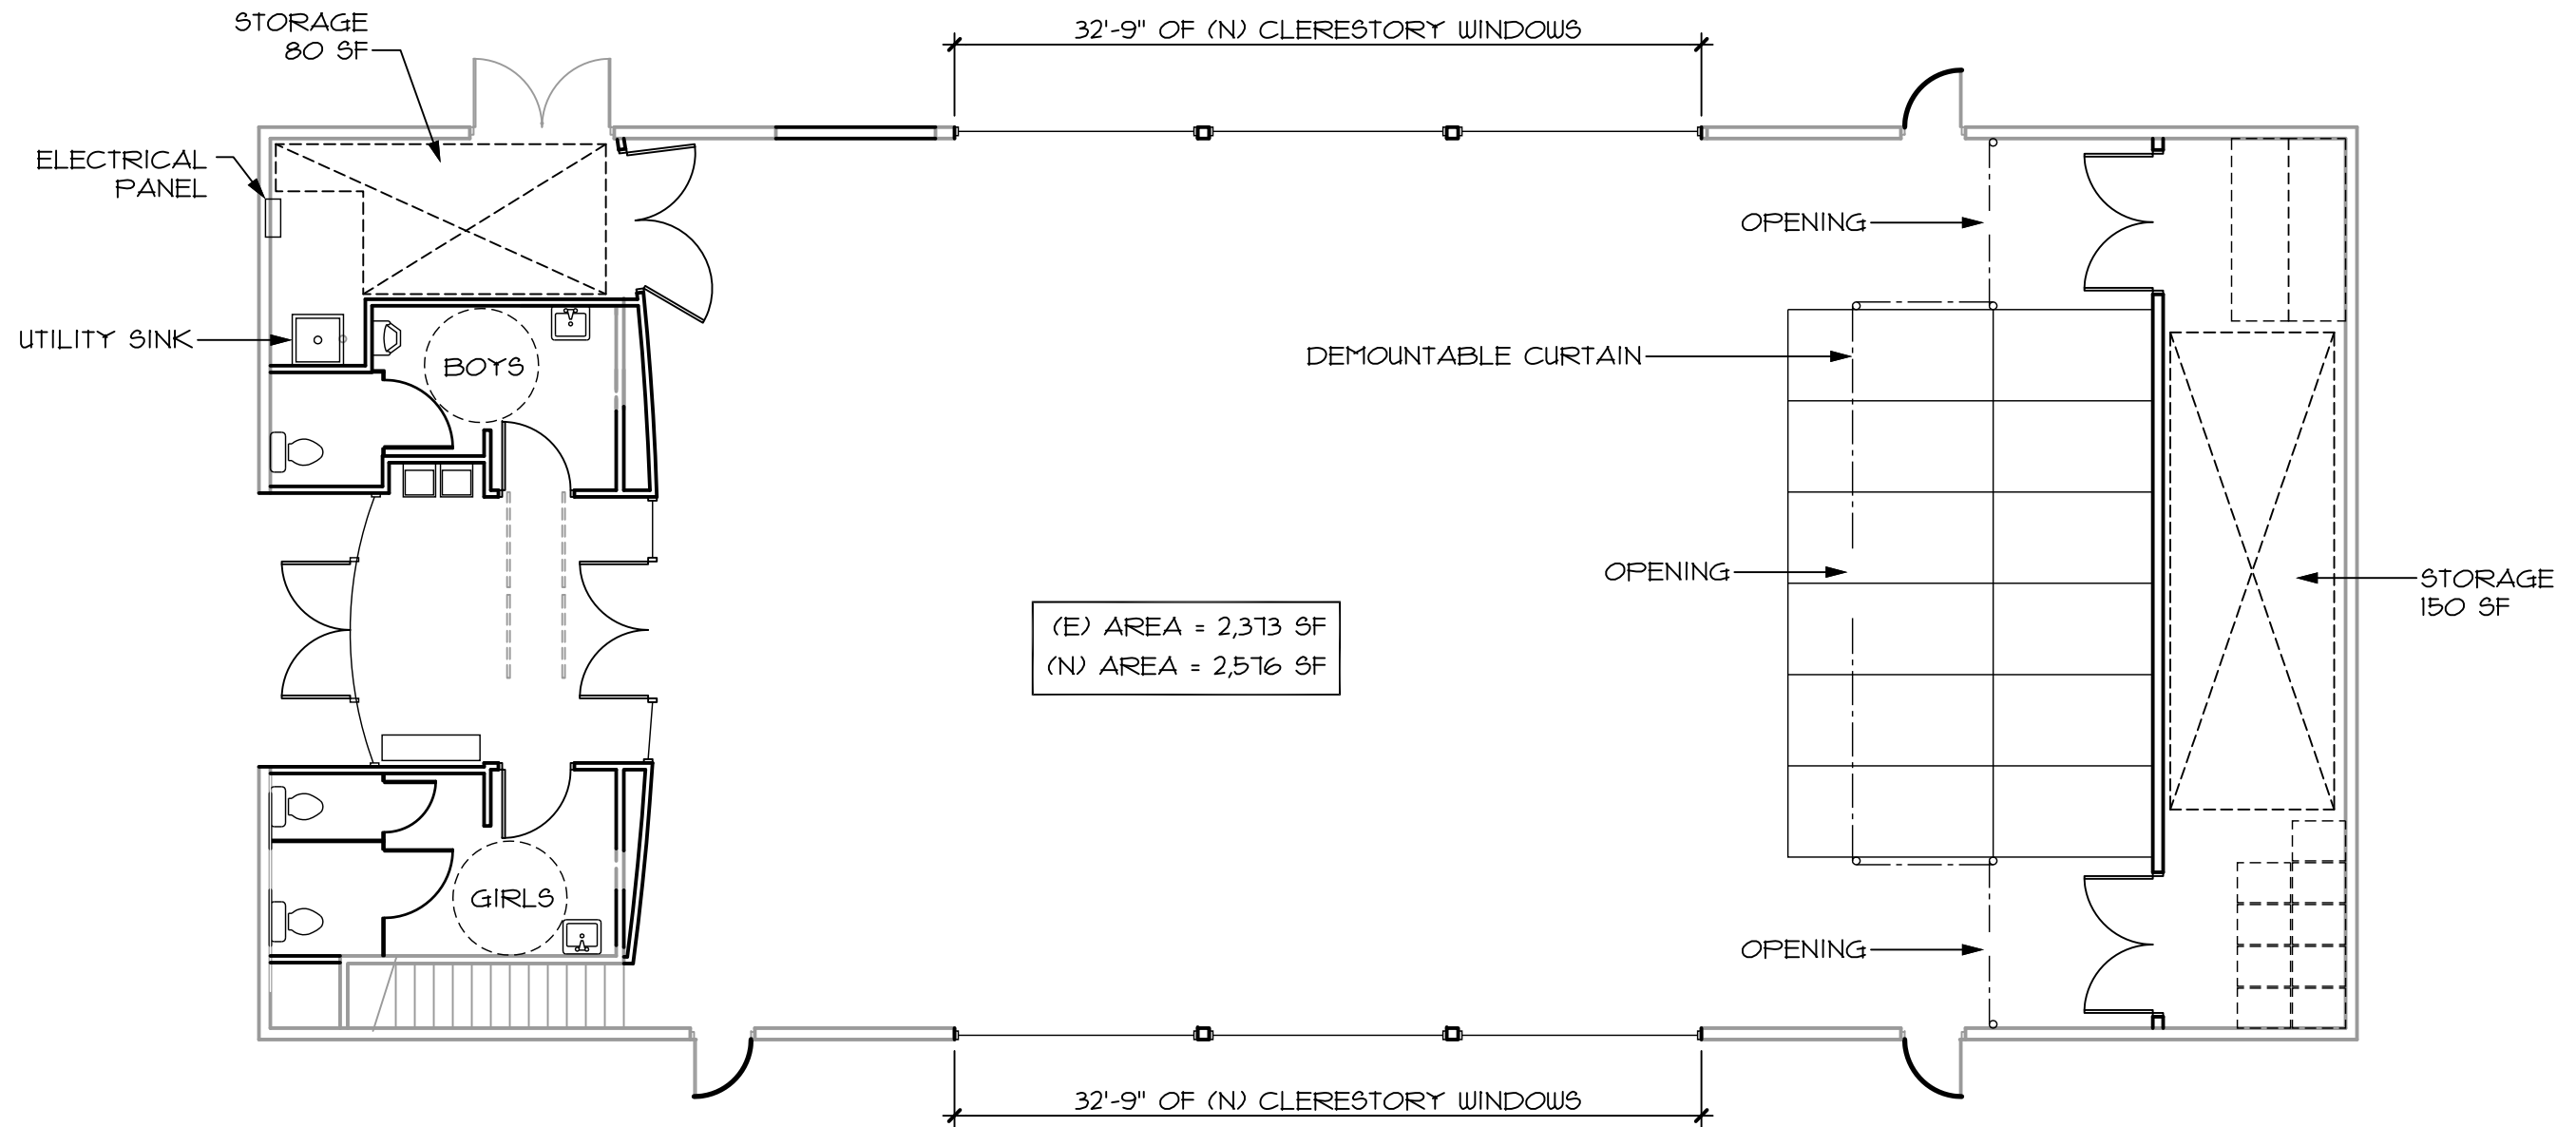

(E) AREA = 2,313 SF
 (N) AREA = 2,516 SF

FLOOR PLAN

