



TOTAL CAR SPACES = 68
 TOTAL SMALL BUS SPACES = 10
 TOTAL BIG BUS SPACES = 53

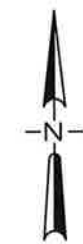

SCALE 1: = 50' @ 11"x17"

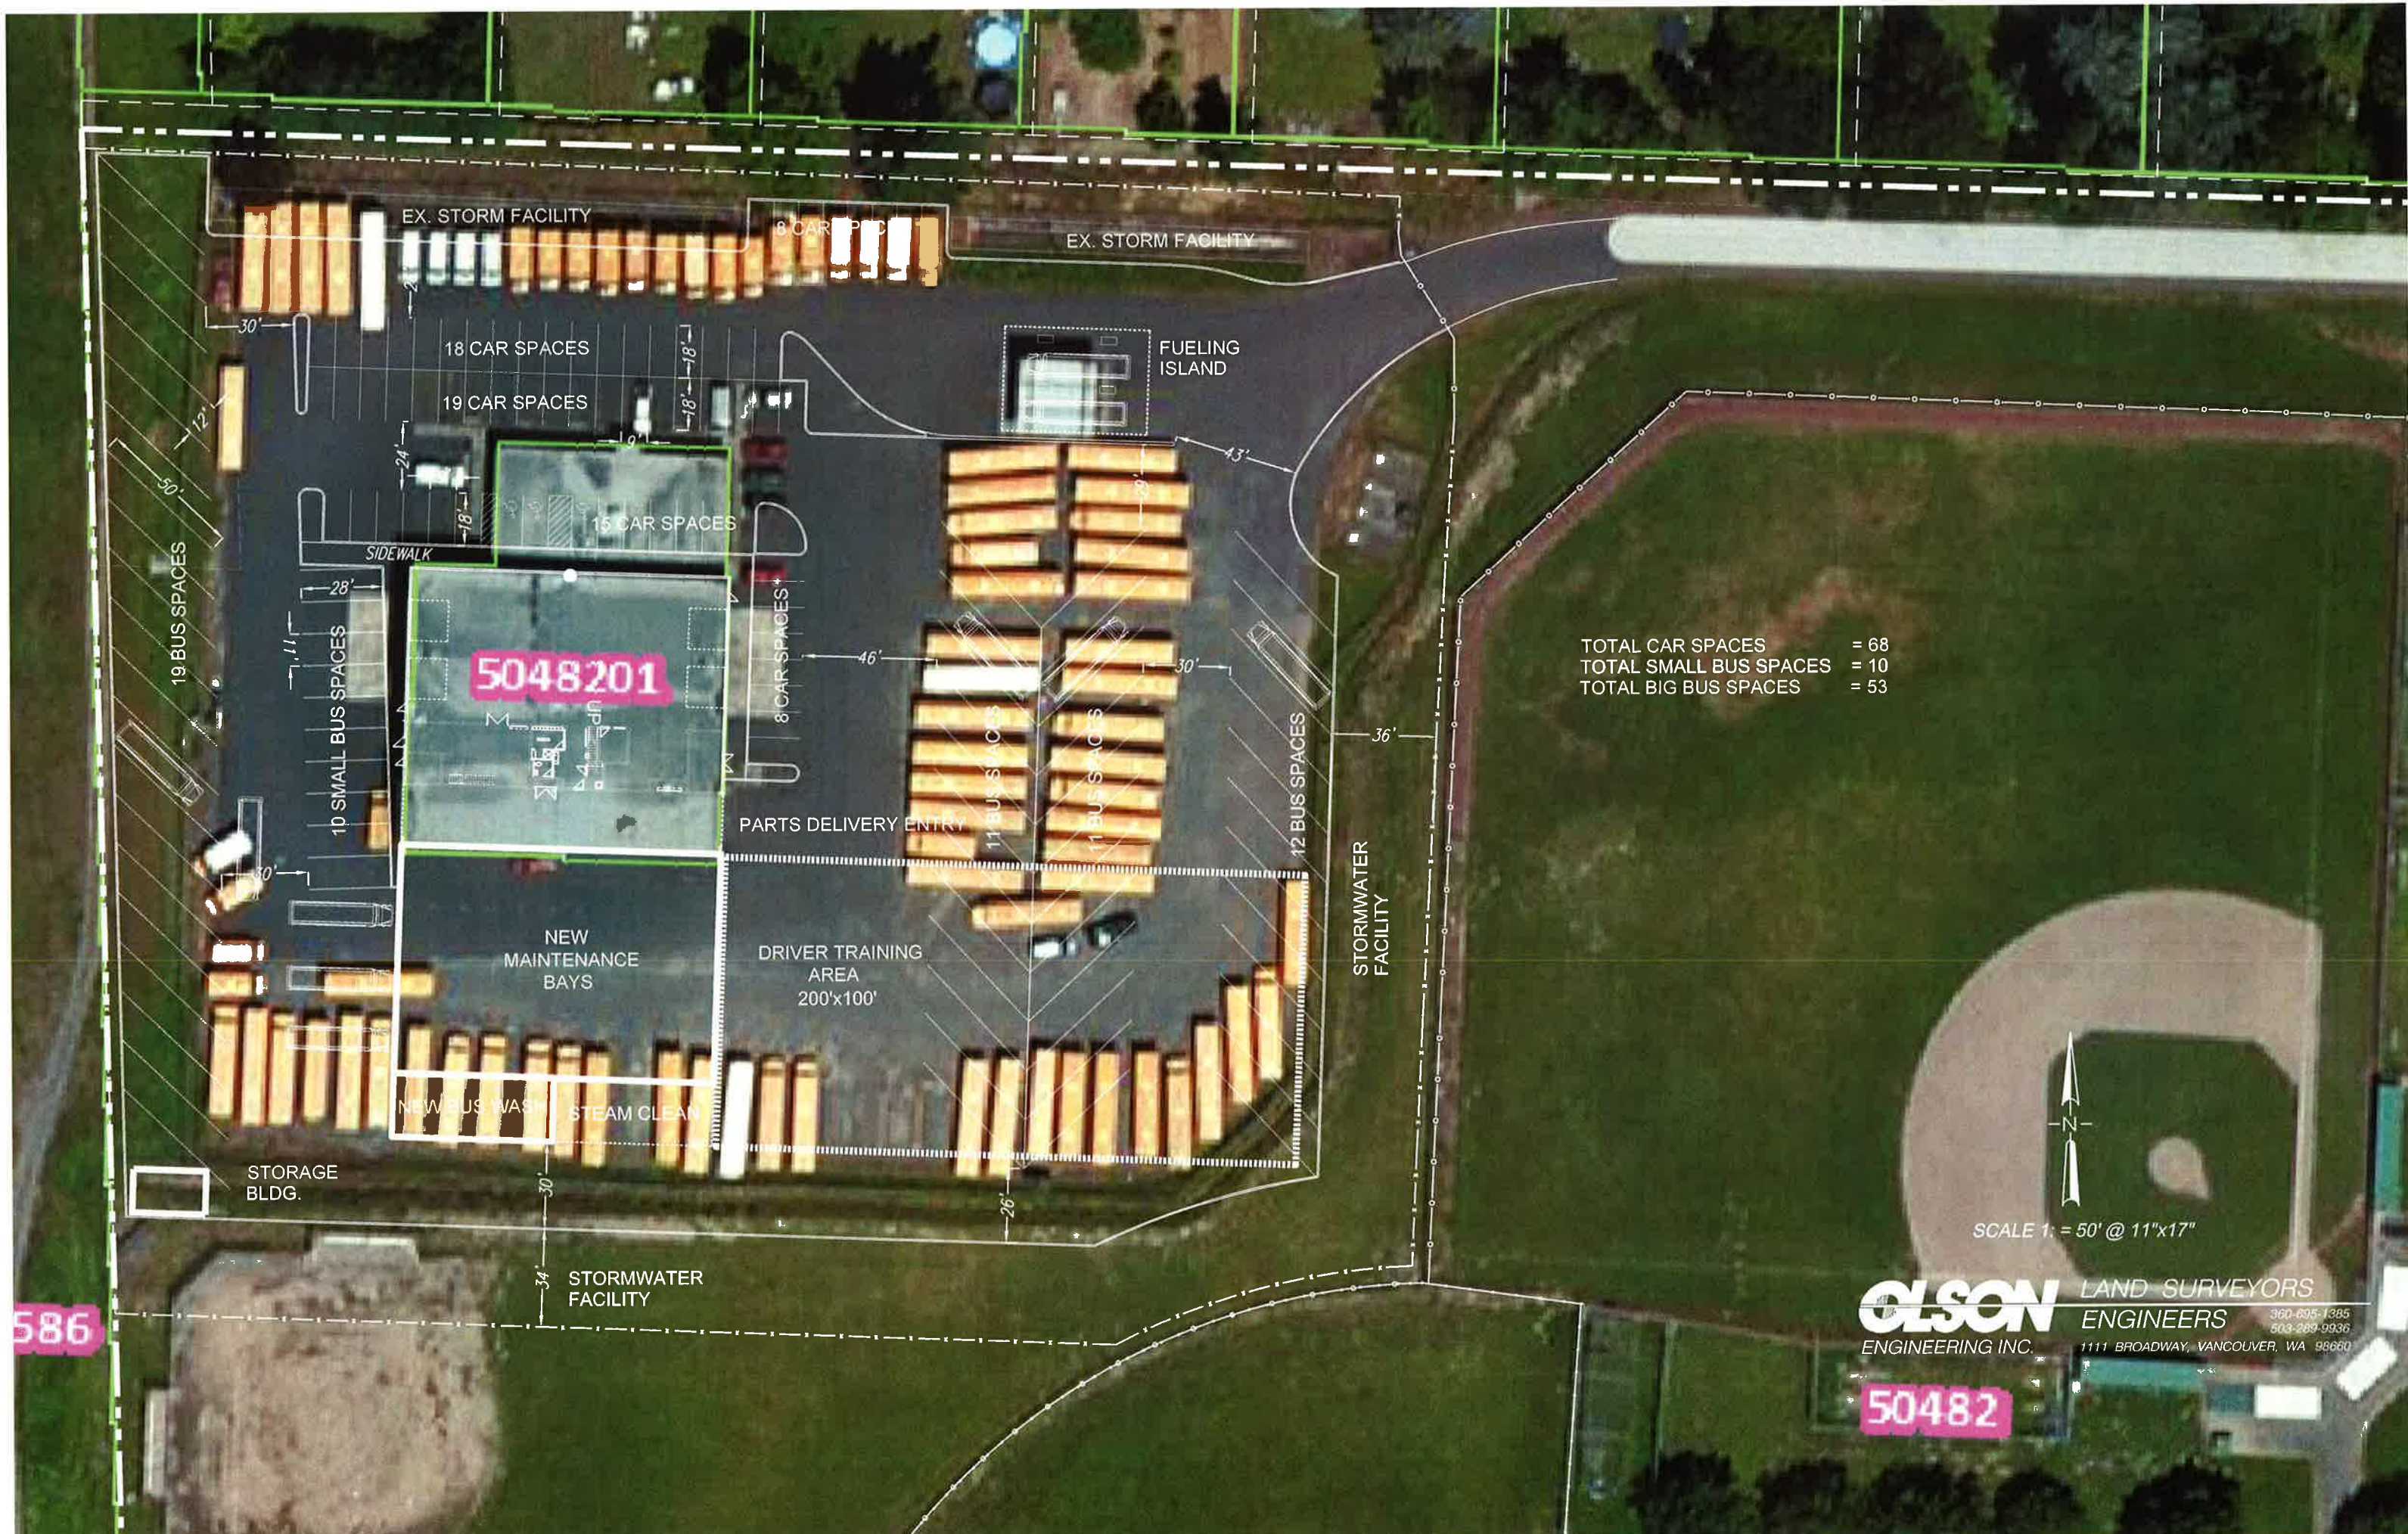

TOTAL CAR SPACES = 68
 TOTAL SMALL BUS SPACES = 10
 TOTAL BIG BUS SPACES = 53



SCALE 1: = 50' @ 11"x17"

OLSON LAND SURVEYORS
 ENGINEERS
 ENGINEERING INC. 360-695-1385
 503-289-9836
 1111 BROADWAY, VANCOUVER, WA 98660

586

50482